



1 UPPER FLOOR PLAN - PROPOSED
 A-202 SCALE: 1/4" = 1'-0"

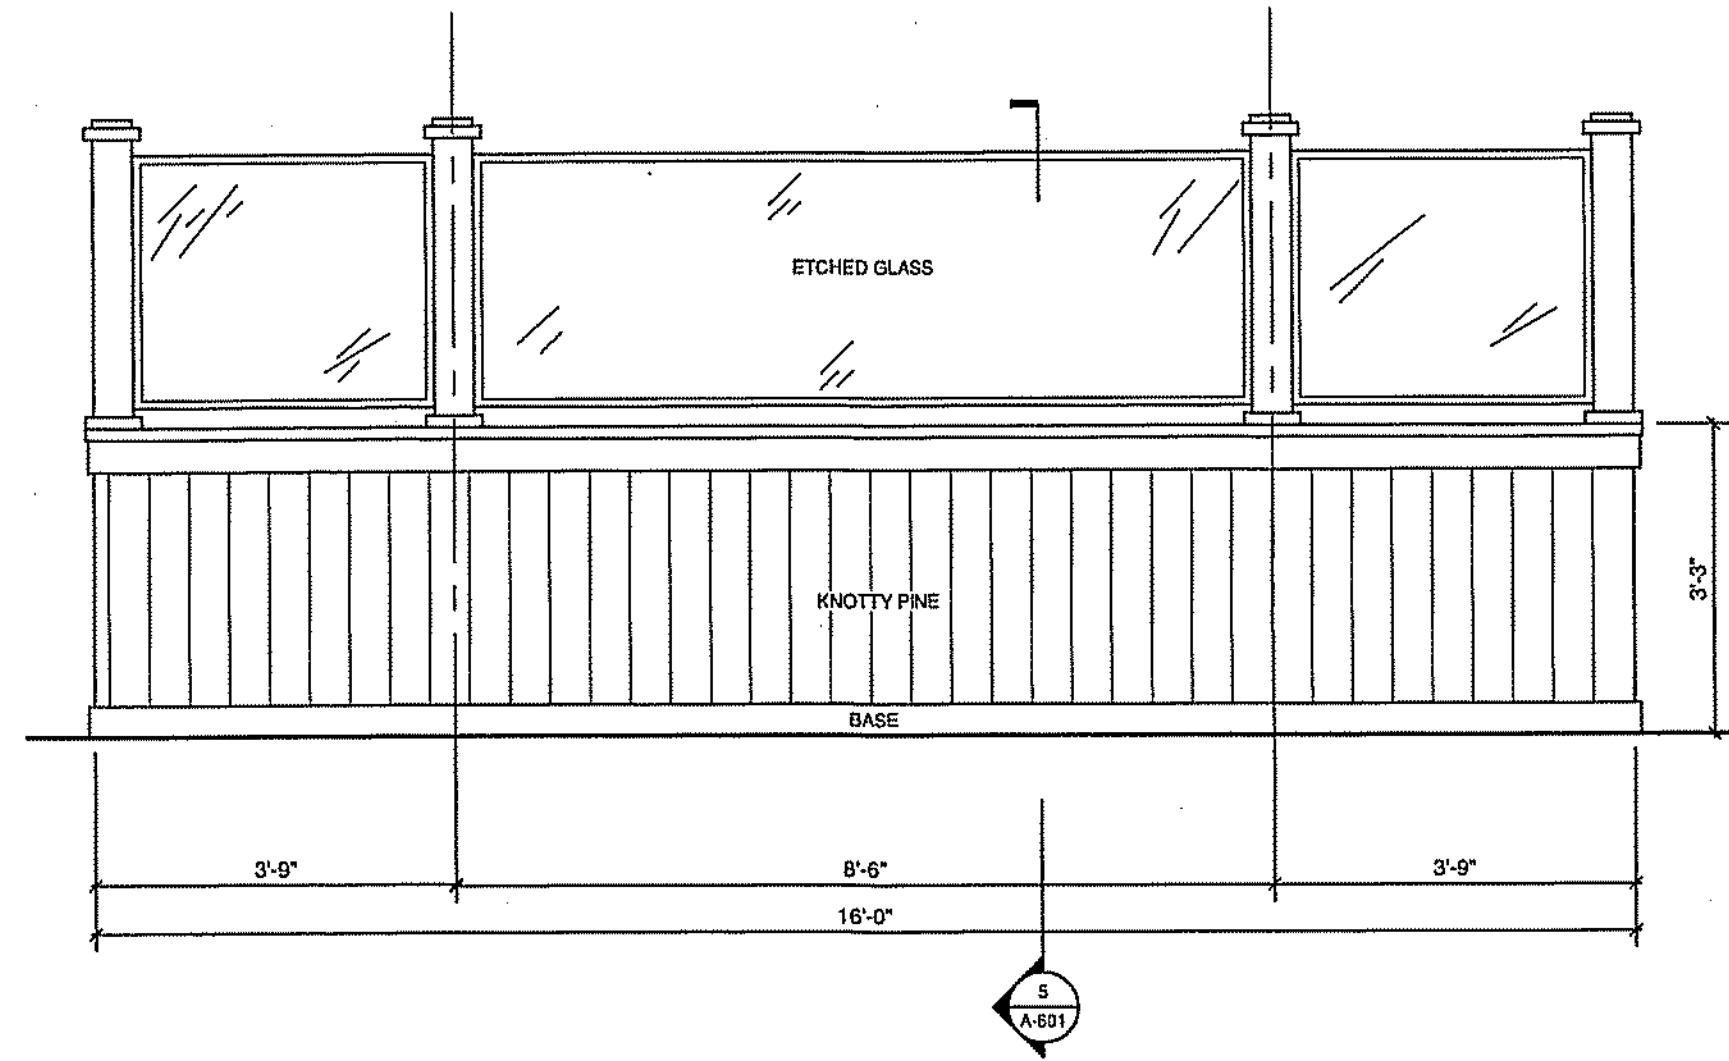

2 KNEEWALL ELEVATION
 A-202 SCALE: 1/2" = 1'-0"

CrEB Design
 architecture
 design
 space planning
 5424-A
 WEST PATRICK STREET
 FREDERICK, MD 21701
 (T) 301 648 3658
 (F) 301 695 4868

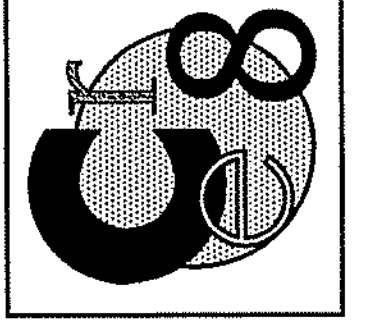

Professional Certification:
 I certify that these documents were prepared or approved by me, & that I am a duly licensed architect under laws of the State of MD, license number 5424.

These drawings are the property of the Architect, CrEB Design, L.L.C. Unauthorized reproduction for any purpose is an infringement upon copyright laws. Violators will be subject to prosecution by the fullest extent of the law.

Written dimensions on these drawings shall have precedence over scale dimensions. Contractors shall verify and be responsible for all dimensions and conditions on the job and the office must be notified of any variations from the dimensions and conditions shown by these drawings.

PROPOSED RENOVATIONS:
RED HORSE RESTAURANT
 996-998 WEST PATRICK STREET
 FREDERICK, MD

REVISIONS:	DATE:
Δ REVISED DESIGN	8-21-07

RELEASED FOR:	
<input type="checkbox"/> PRELIMINARY ONLY	
<input type="checkbox"/> BIDDING	
<input checked="" type="checkbox"/> PERMITS	3/21/08
<input checked="" type="checkbox"/> CONSTRUCTION	3/21/08
DRAWN BY: AJR/ESH	
QUALITY CHECK: AJR	

PROJECT NUMBER: C999
 SHEET TITLE:
PROPOSED UPPER FLOOR PLAN

SCALE:
A-202